


DIMENSIONED FLOOR PLAN

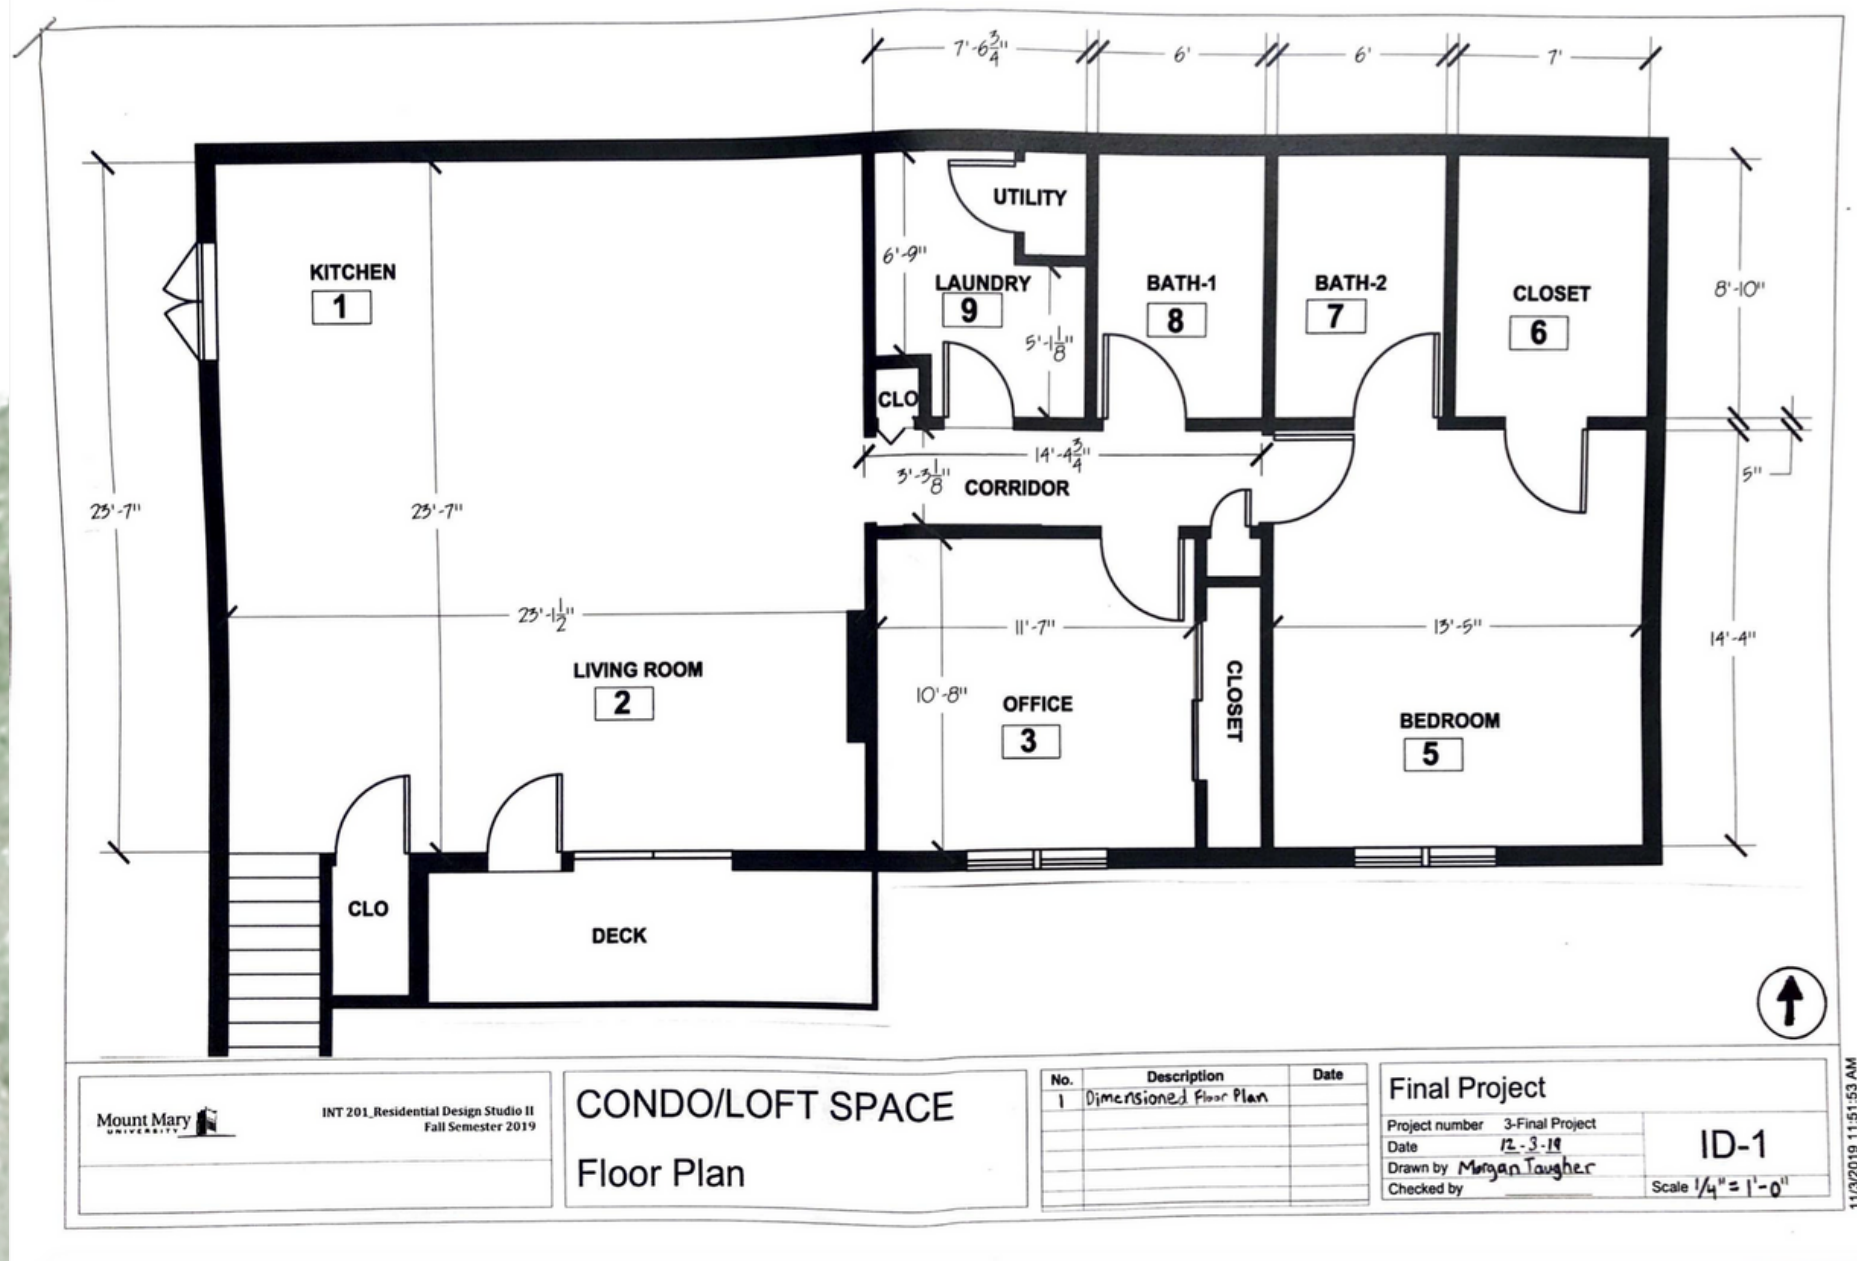

FURNITURE PLAN

